


n° 83

1	275.00	277.77	274.95
2	275.00	277.77	274.95
3	275.45	278.22	275.40
4	275.45	278.22	275.40
5	275.50	278.27	275.45
6	275.51	278.28	275.46
7	258.80	256.03	258.75
8	258.85	256.08	258.80
9	259.20	256.43	259.00

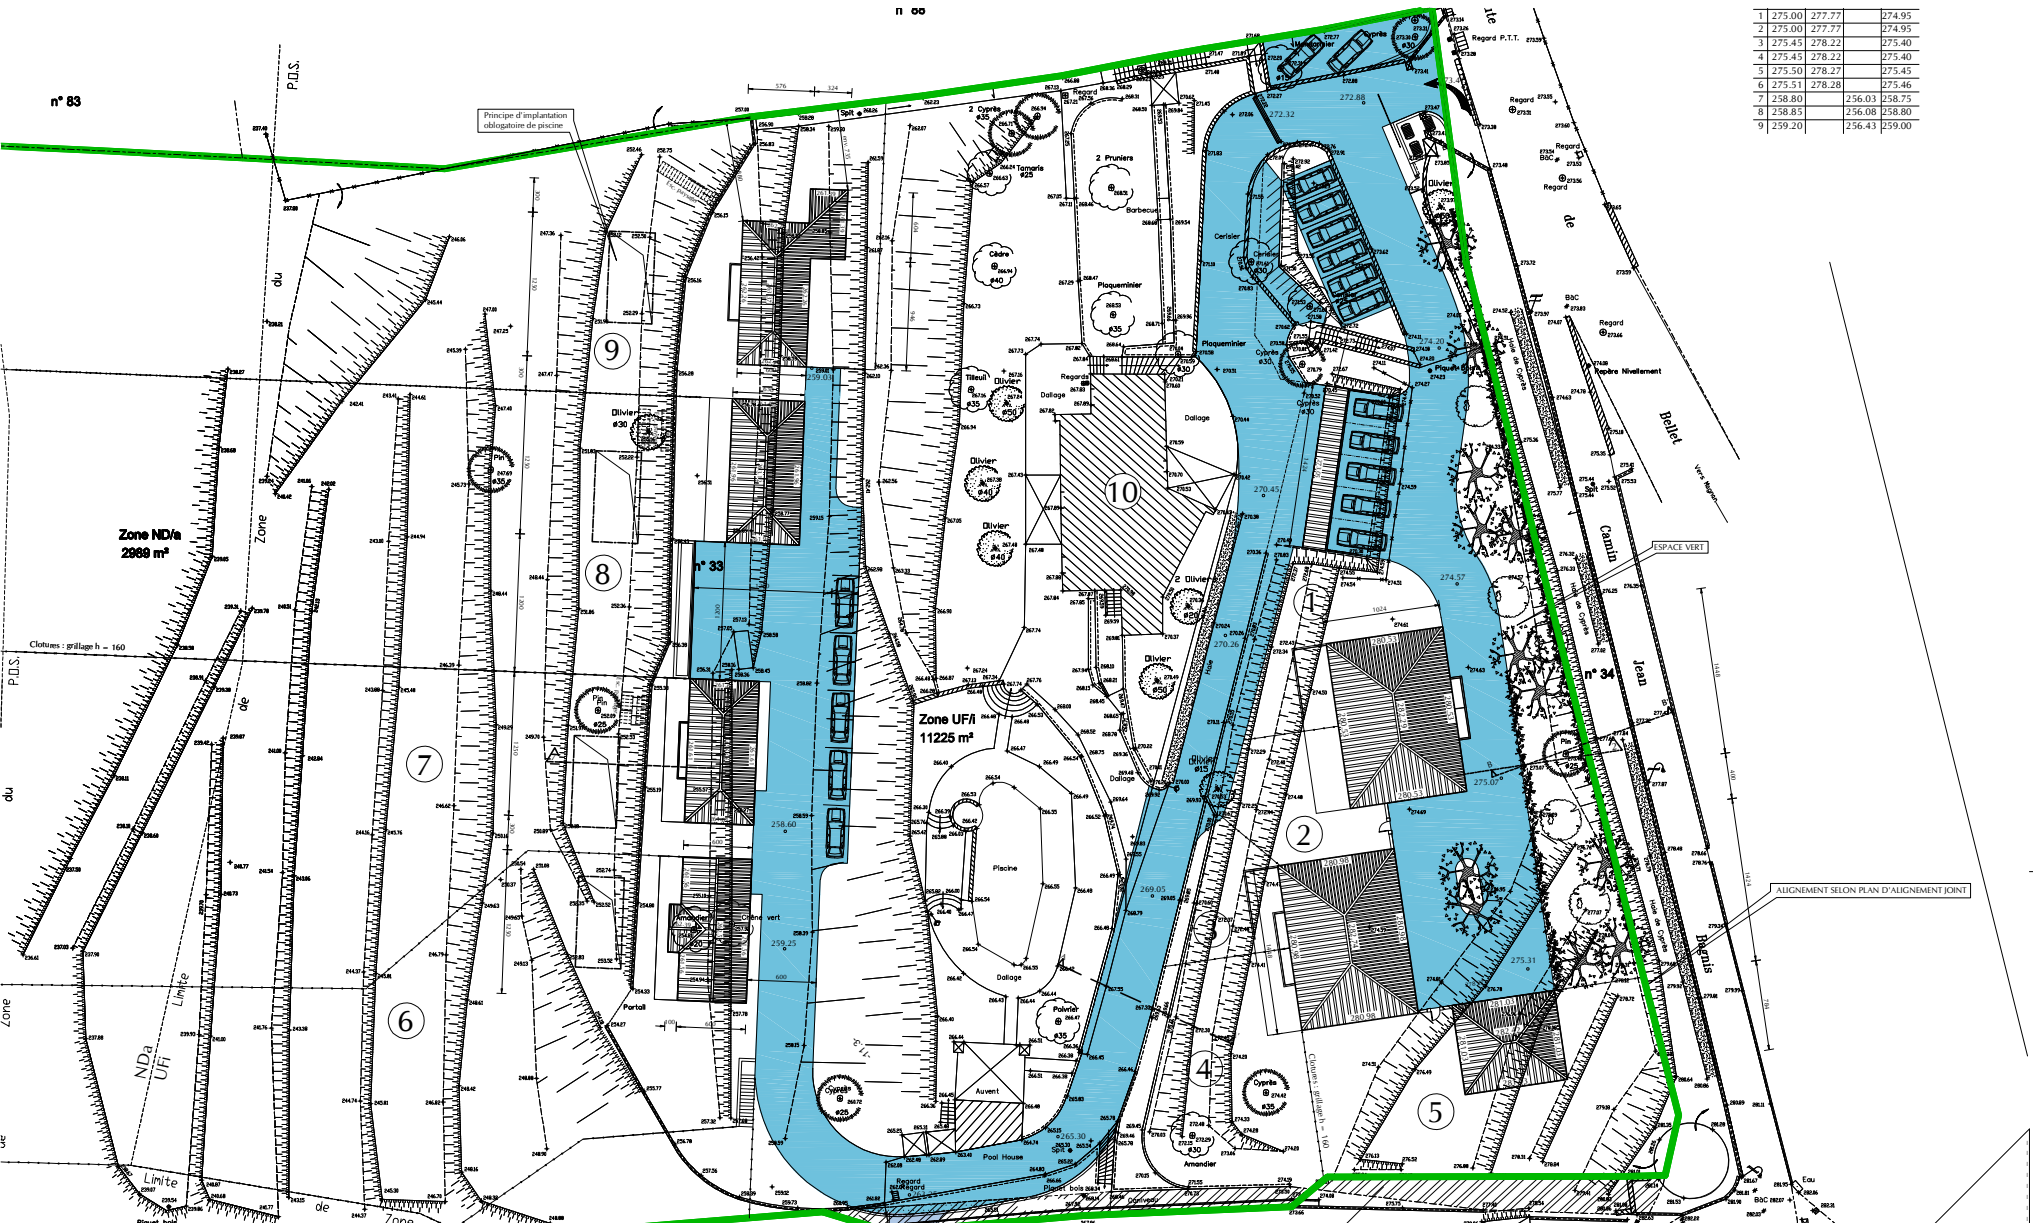


Principe d'implantation

Zone ND/a

Zone UFA
11225 m²

PLAN DE MASSE - ECH. : 1 : 250°

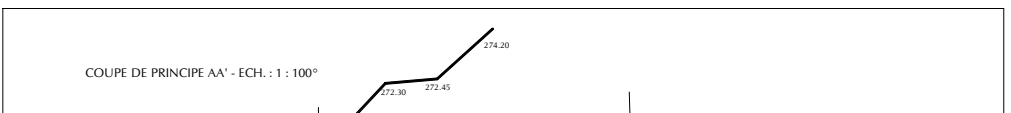

COUPE DE PRINCIPE AA' - ECH. : 1 : 100°

ESPACE VERT



ALIGNEMENT SELON PLAN D'ALIGNEMENT JOINT

n° 47

E. CONSTITUIRE

MASSE - ECH. : 1 : 250°



